



Figure 2

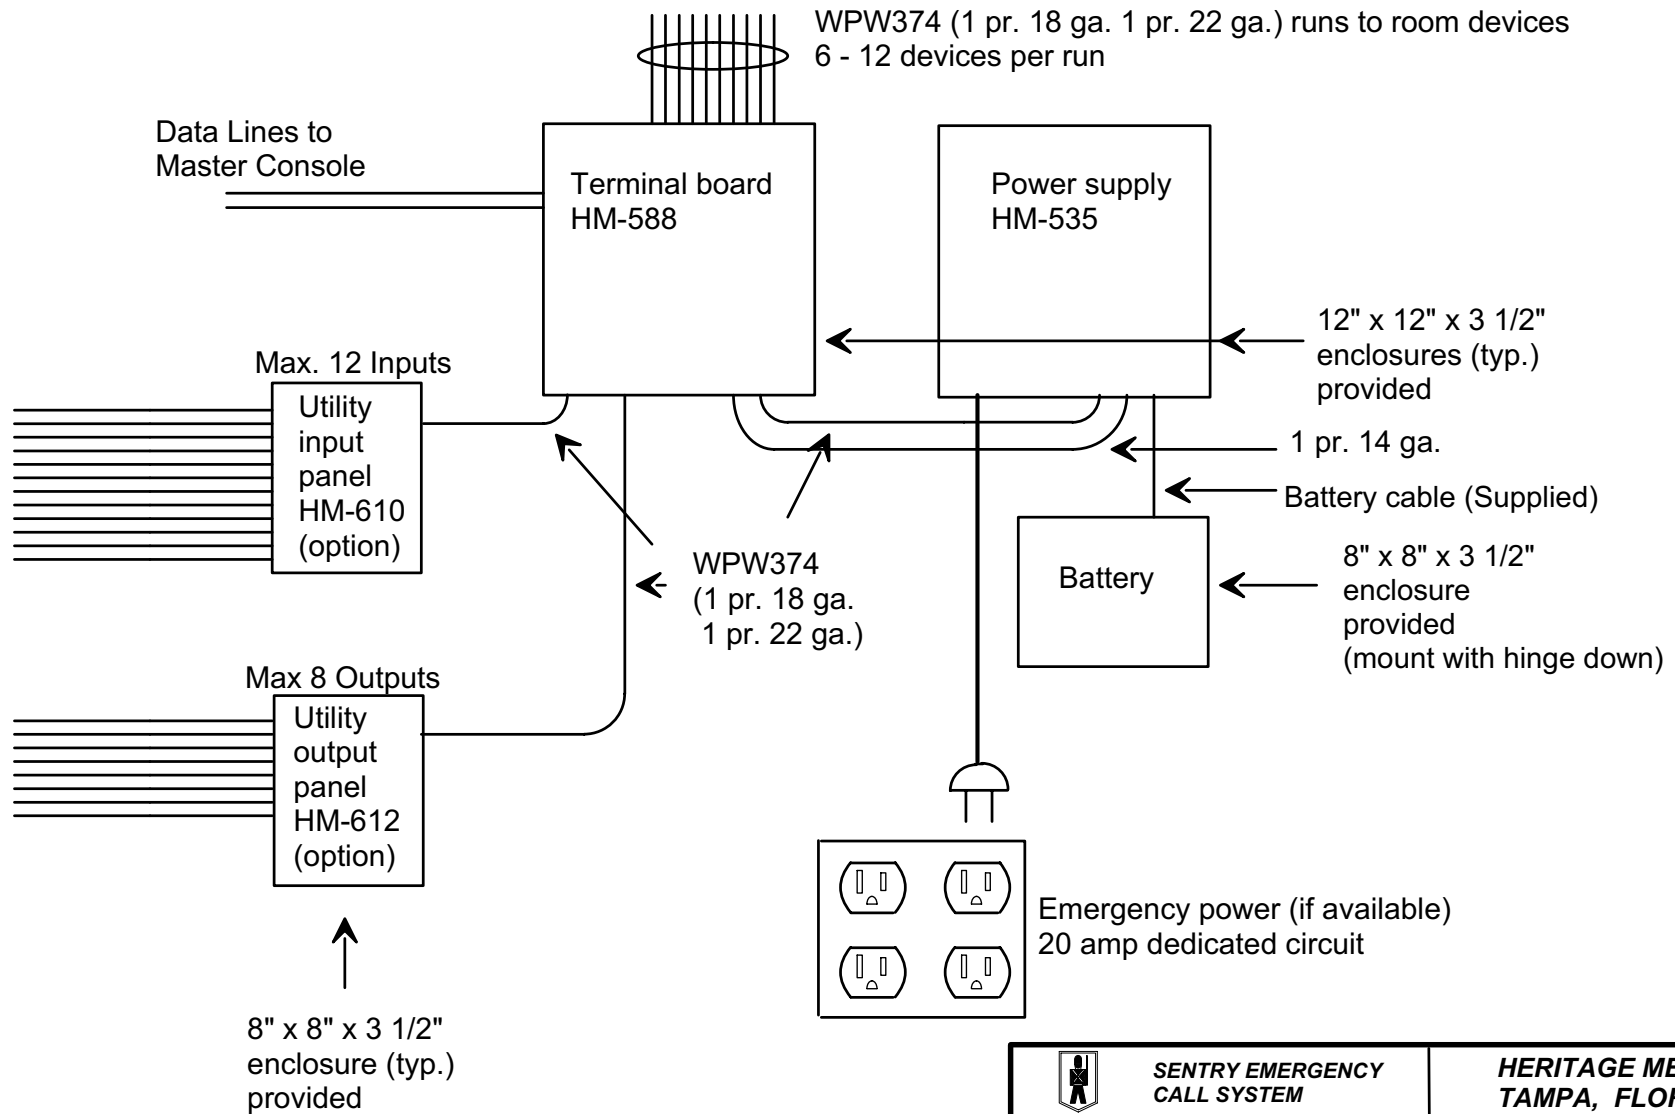

 SENTRY EMERGENCY CALL SYSTEM			HERITAGE MEDCALL TAMPA, FLORIDA		
DATE	SCALE	REV	CHECKED	DRAWN BY	
1-13-98	N/A	A		JT	
TITLE					
Typical electrical room backboard layout					
DWG NO					550-181G